


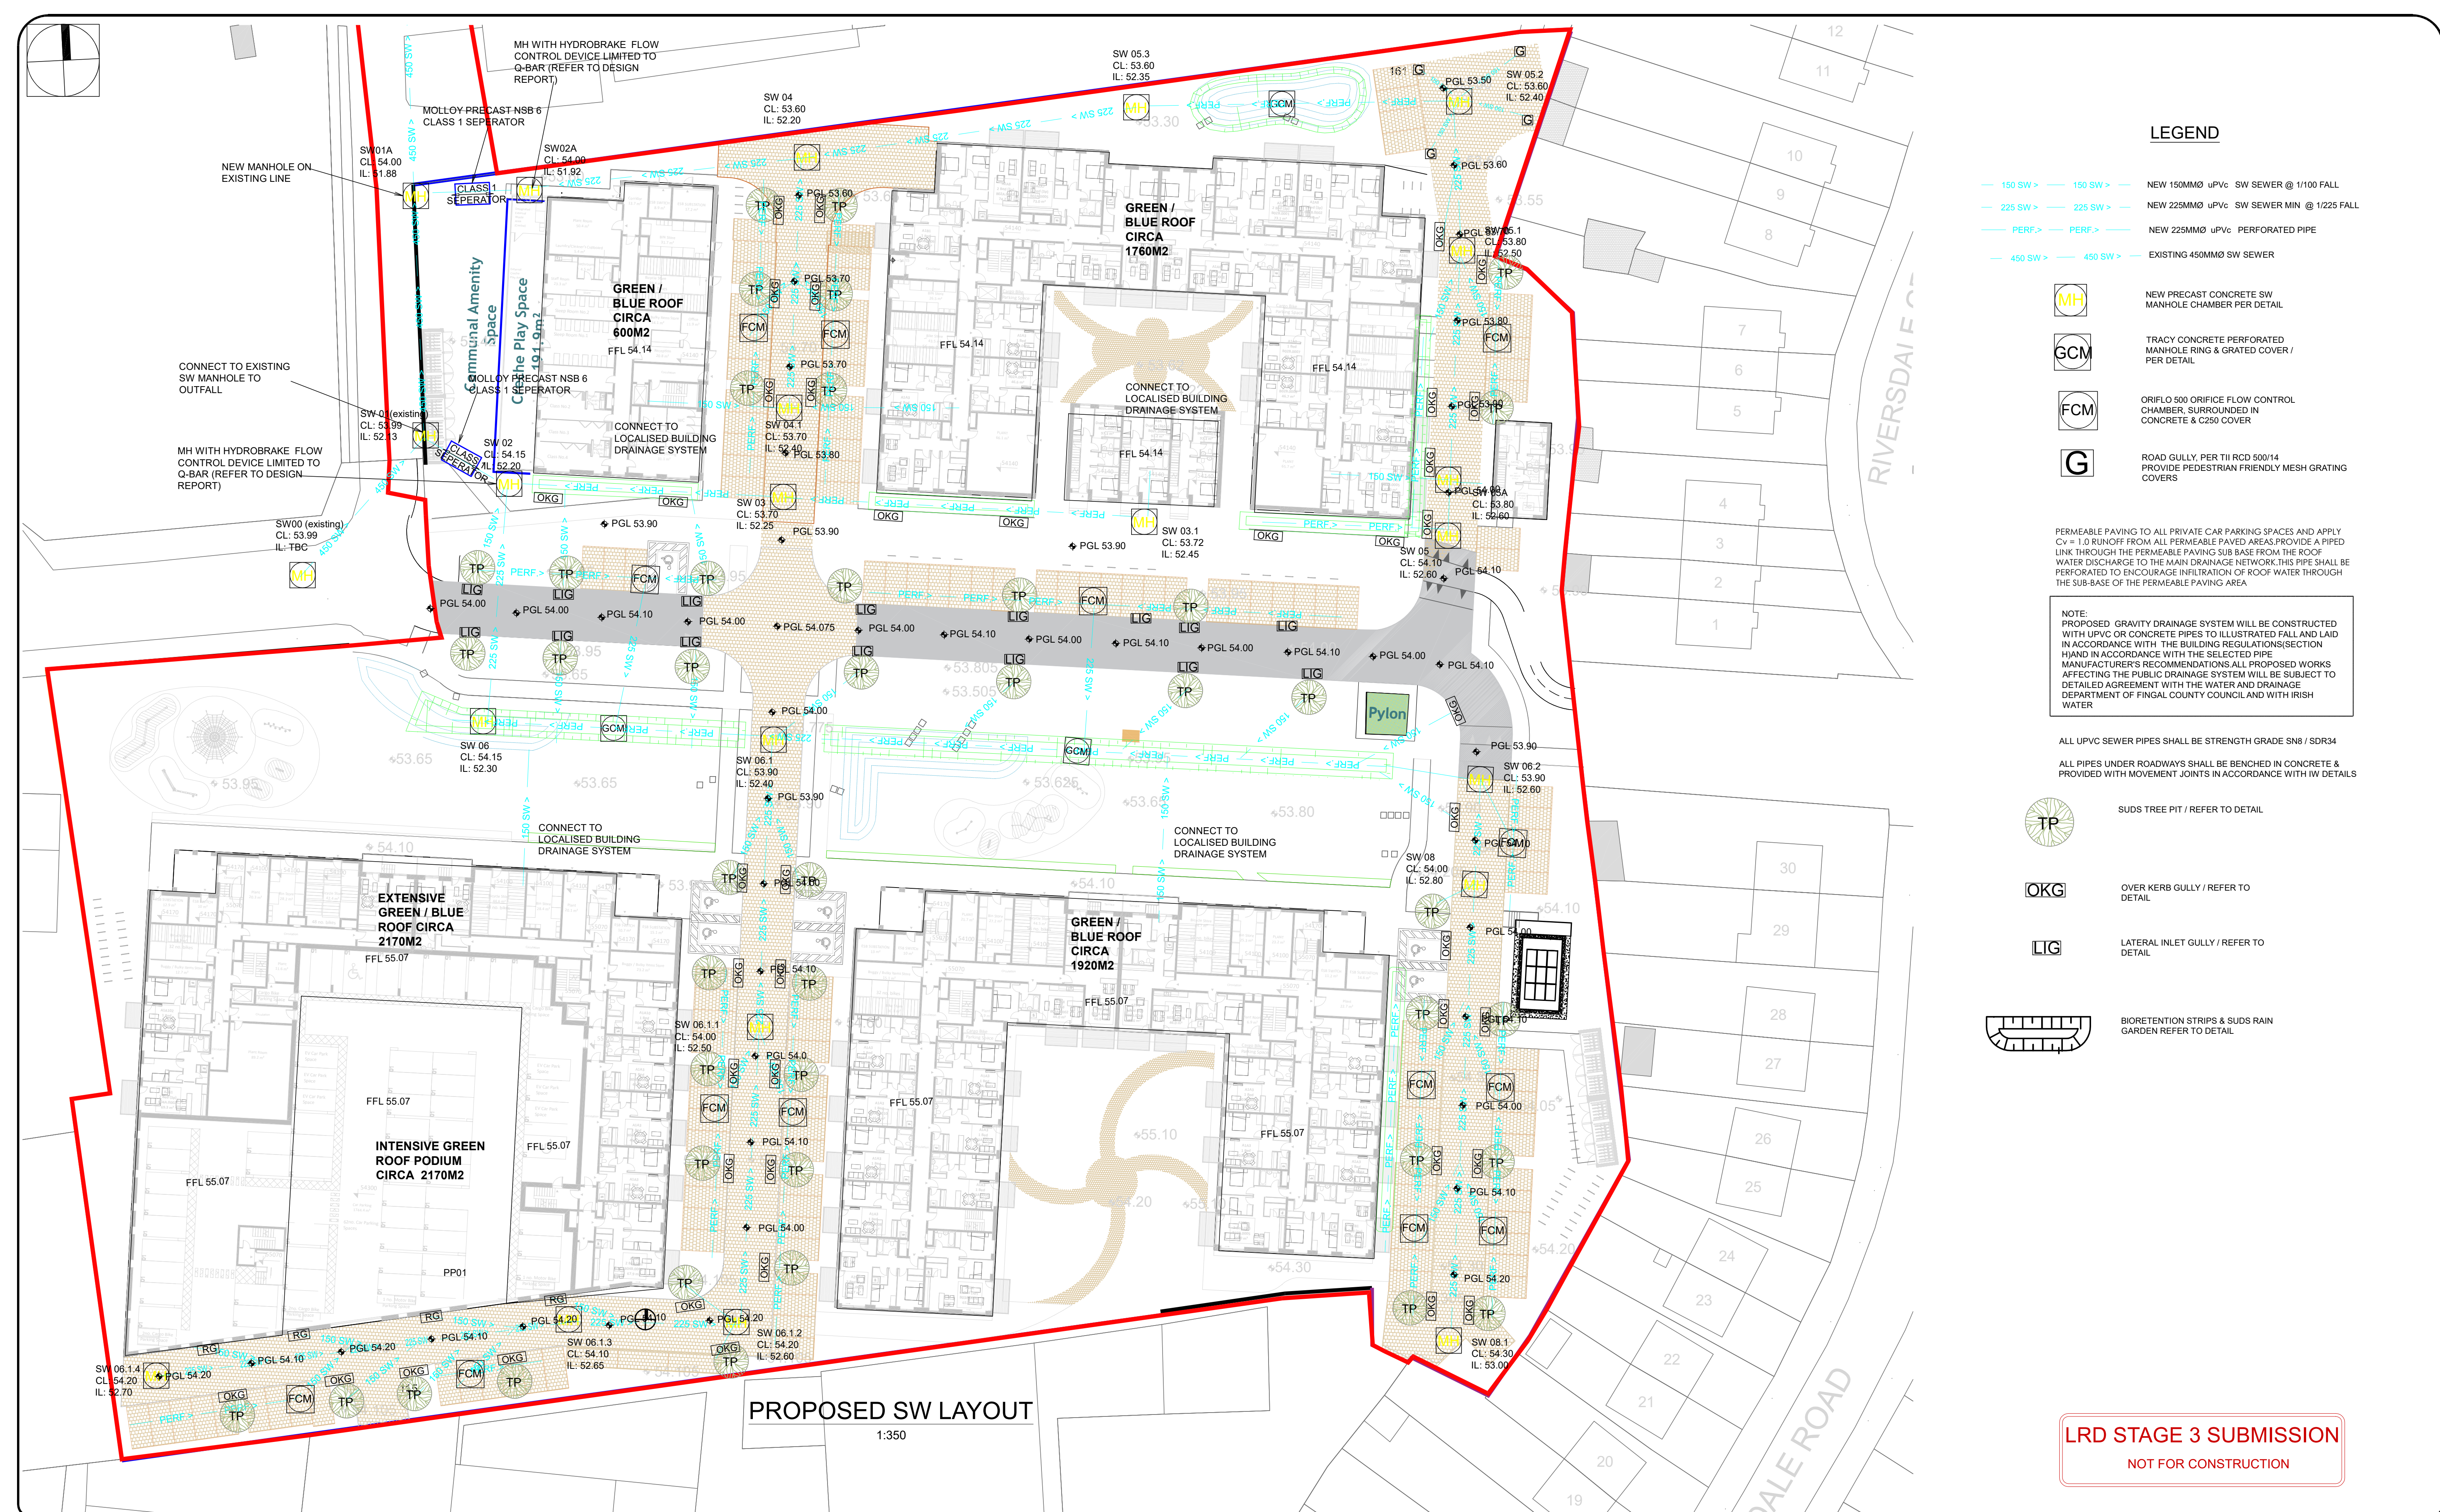

LRD STAGE 3 SUBMISSION

NOT FOR CONSTRUCTION

NOTES

1. For setting out refer to Architect's drawings.
2. This drawing to be read in conjunction with all other Architectural and Engineering drawings and all other relevant drawings and Specifications.
3. DO NOT SCALE THIS DRAWING. Use figured dimensions only.
4. No part of this document may be reproduced or transmitted in any form or stored in any retrieval system of any nature without the written permission of GKCE LTD as copyright holder except as agreed for use on the project for which the document was originally issued.

☐ PROGRESS

☒ PLANNING

☐ TENDER

☐ CONSTRUCTION

[illegible]

Rev	By	Date	Description			
PL1	SOC	06.08.2026	LRD STAGE 3 SUBMISSION			
Scales AS SHOWN			A1	Date AUGUST 2026	Drawn SOC	Checked

JOB TITLE
LANDS AT ELMFIELD
NINTH LOCK ROAD
THORNMEADOW DEVELOPMENTS
DWG. TITLE
PROPOSED SURFACE WATER
& SUDS LAYOUT PLAN



Consulting Engineers

GK Consulting Engineers LTD

Unit 11 Millbank Business
Centre K78R261
ph 01 8749 322
email info@gkce.ie
www.gkce.ie

DRAWING
NUMBER

GK25126_C101

REV

P