

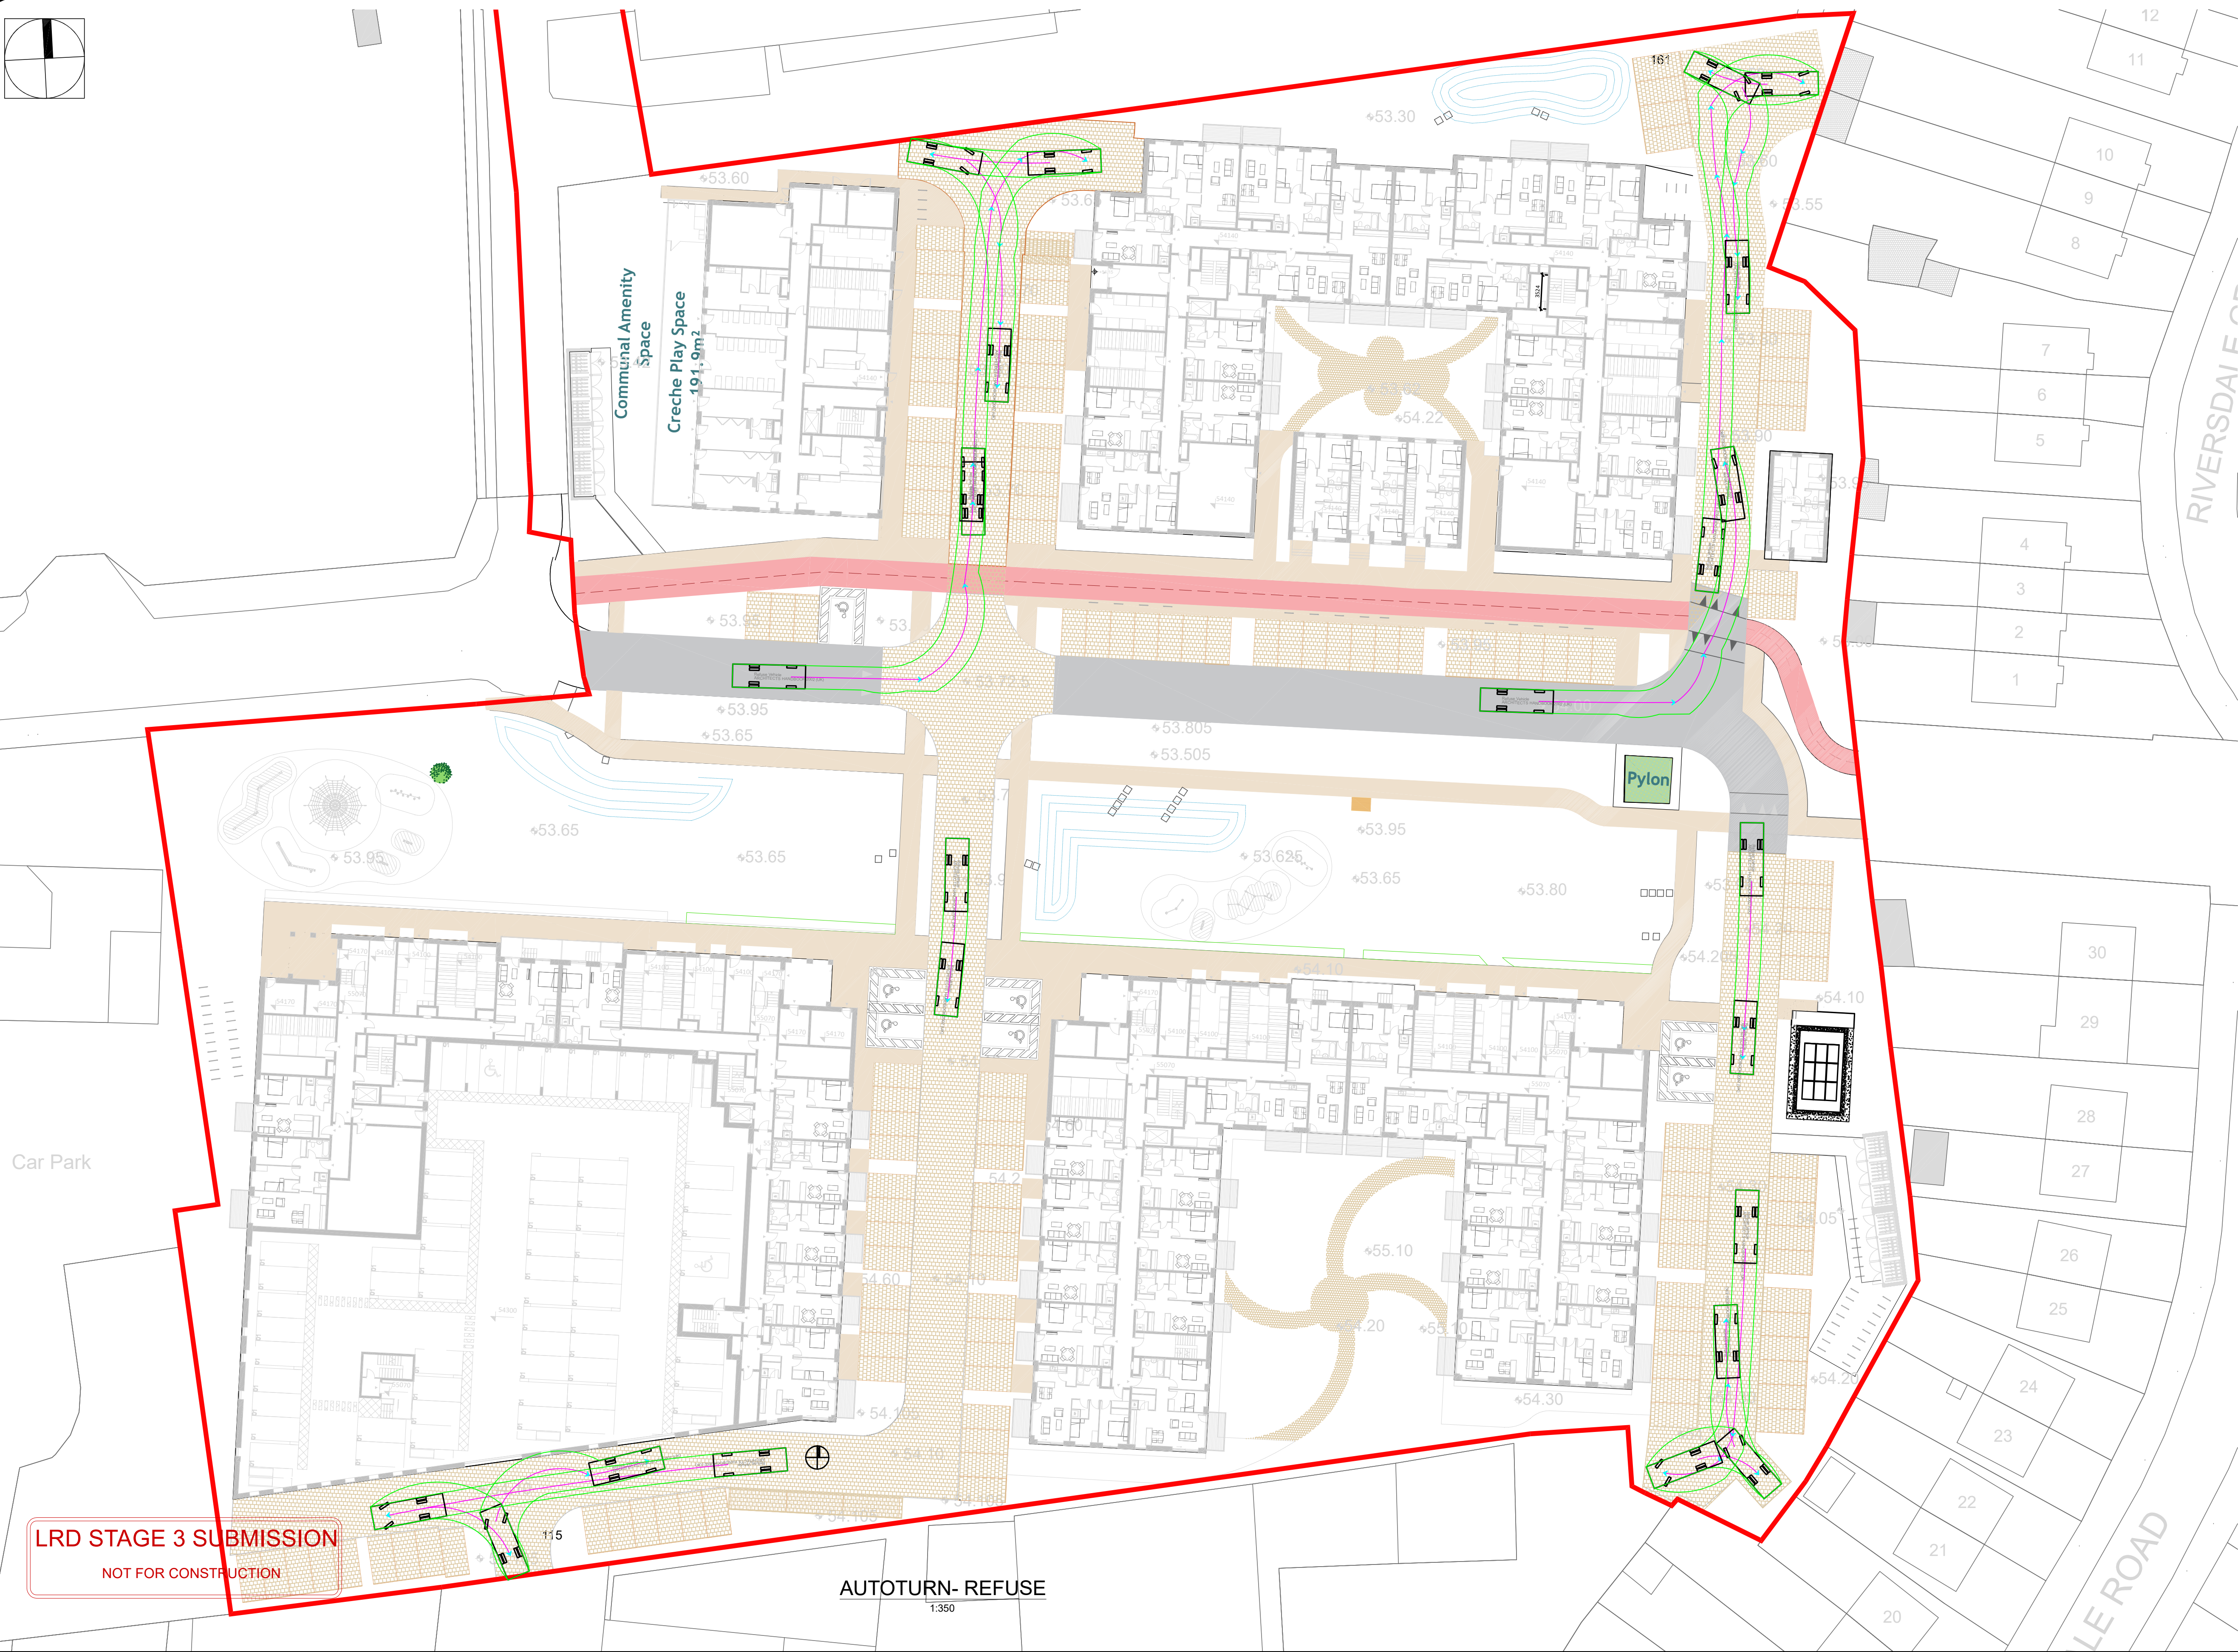


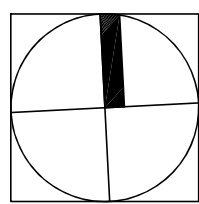

LRD STAGE 3 SUBMISSION
NOT FOR CONSTRUCTION

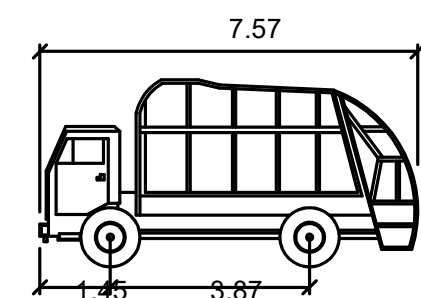

Refuse Vehicle

Width	: 2.40
Track	: 2.35
Lock to Lock Time	: 6.00 s
Steering Angle	: 34.50 deg

- NOTES
- For setting out refer to Architect's drawings.
 - This drawing to be read in conjunction with all other Architectural and Engineering drawings and all other relevant drawings and Specifications.
 - DO NOT SCALE THIS DRAWING. Use figured dimensions only.
 - No part of this document may be reproduced or transmitted in any form or stored in any retrieval system of any nature without the written permission of GKCE LTD as copyright holder except as agreed for use on the project for which the document was originally issued.

☐	PROGRESS
☒	PLANNING
☐	TENDER
☐	CONSTRUCTION

Issued To		No. Of Copies	
Date			
	Architect		
	Quantity Surveyor		
	Main Contractor		
	M. & E. Engineers		
	Client		
	Clerk of Works		

Rev	By	Date	Description
PL1	SOC	06.08.2026	STAGE 3 SUBMISSION
Scales AS SHOWN			
A1	Date	AUGUST 2026	Drawn SOC
			Checked

JOB TITLE
LANDS AT ELMFIELD
NINTH LOCK ROAD
THORNMEADOW DEVELOPMENTS
DRG. TITLE
PROPOSED TURNING
REFUSE TRUCK

GK Consulting Engineers LTD
Unit 11 Millbank Business
Centre K78R261
ph 01 8749 322
email info@gkce.ie
www.gkce.ie

DRAWING NUMBER	GK25126_C100-3	REV. PL1
----------------	----------------	----------