

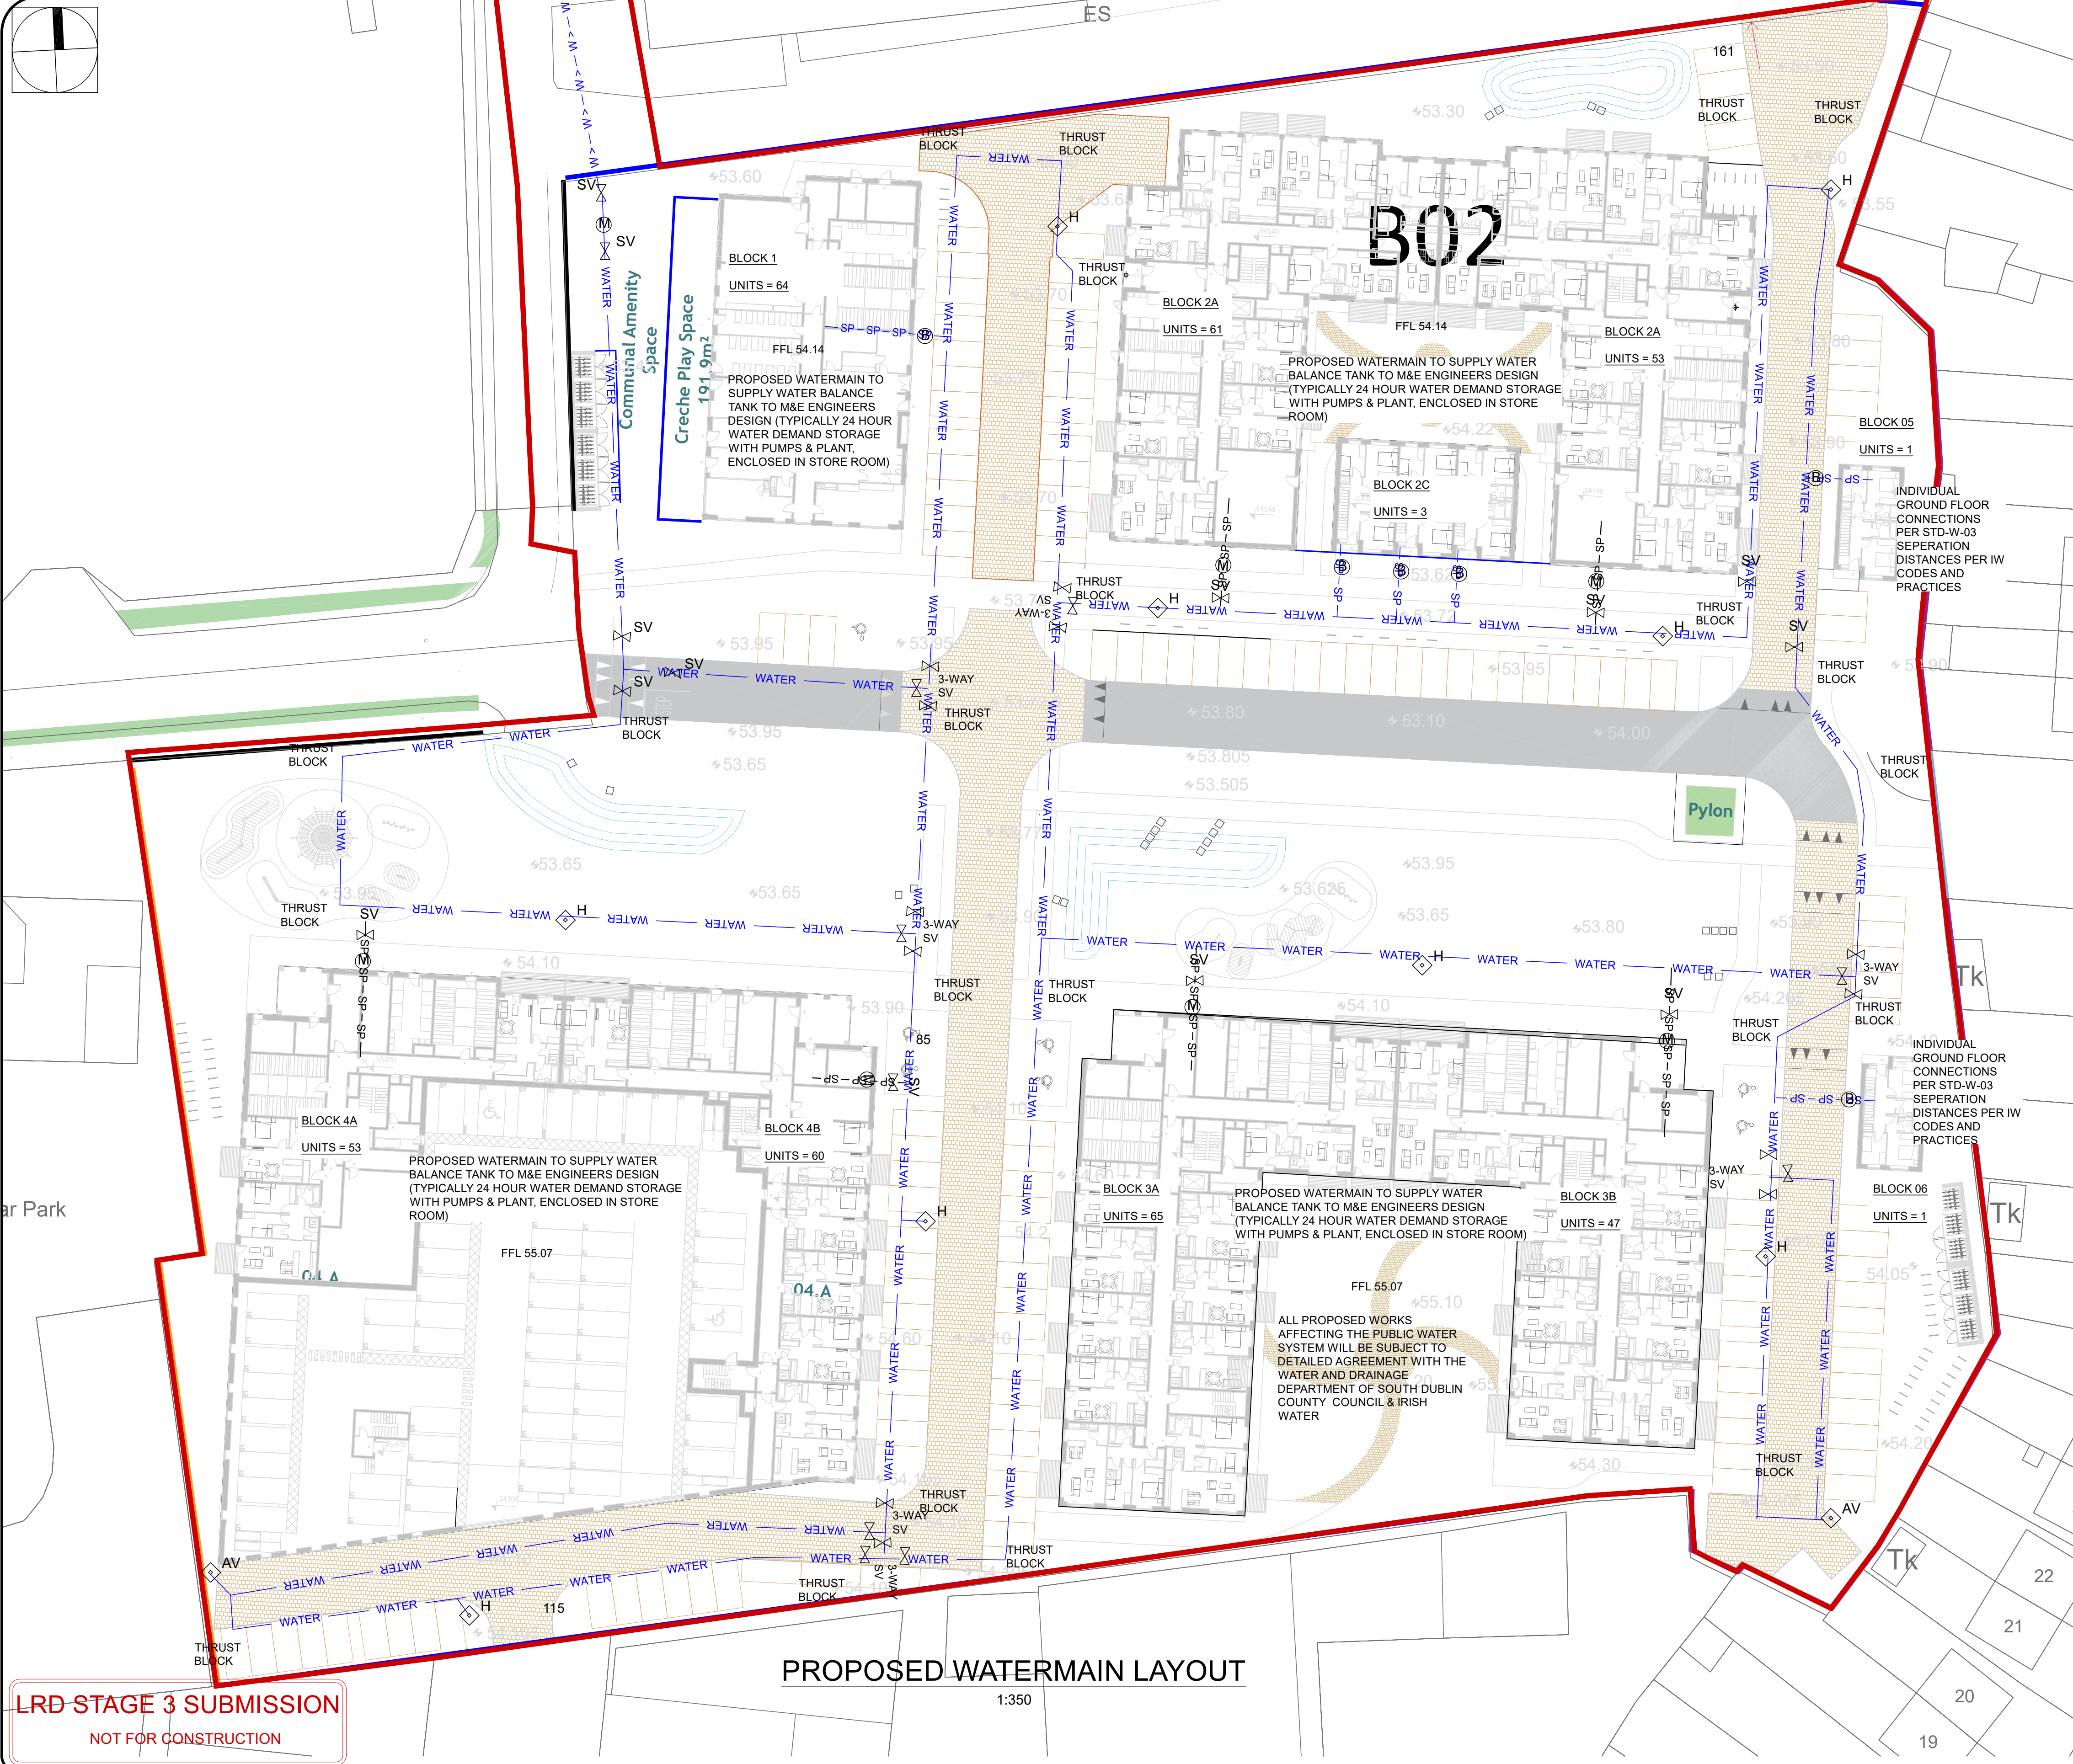


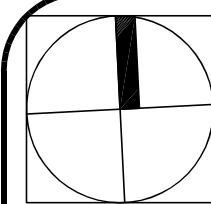

LEGEND

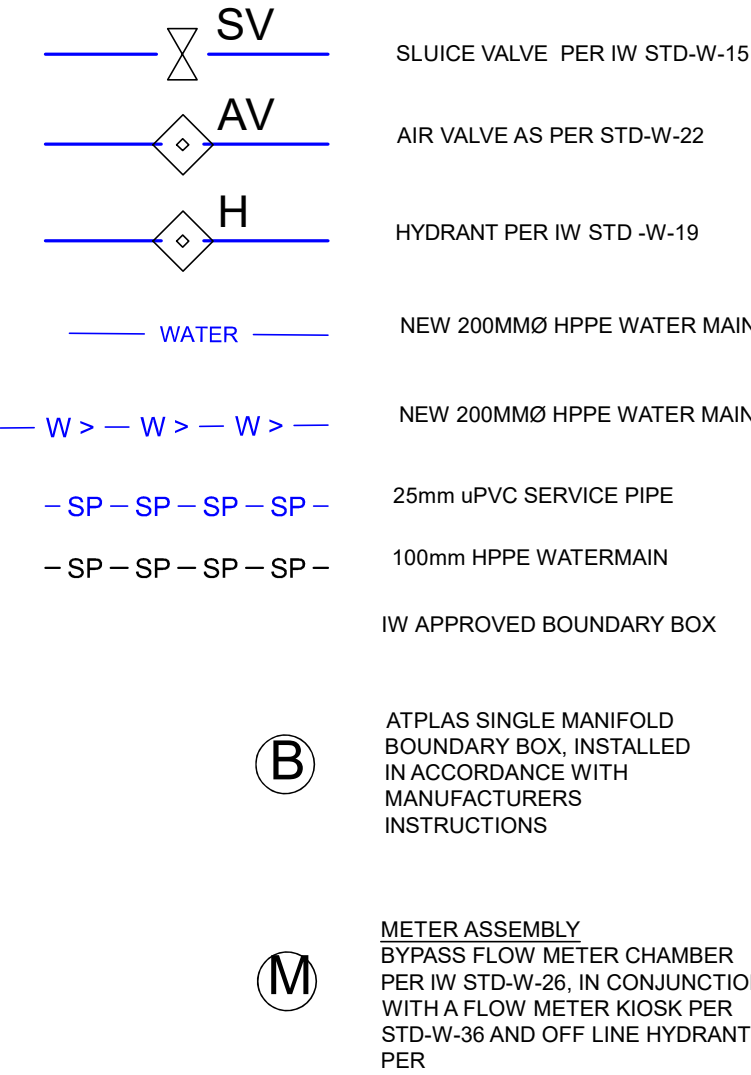

NOTE:
ALL PROPOSED WORKS AFFECTING THE PUBLIC WATER SYSTEM WILL BE SUBJECT
TO DETAILED AGREEMENT WITH THE WATER AND DRAINAGE DEPARTMENT OF
SOUTH DUBLIN COUNTY COUNCIL AND WITH IRISH WATER

IRISH WATER WASTEWATER DETAILS

Drawing No.	Drawing Title
STD-WW-01	Waste water service connection responsibility
STD-WW-02	Typical layout for sewer within new developments
STD-WW-03	Drain & service connection pipework
STD-WW-04	Typical sewer / service pipe connection
STD-WW-05	Typical service layout indicating separation distances
STD-WW-06	Restrictions on wastewater infrastructure adjacent to trees
STD-WW-06A	Restrictions on new trees/shrubs planting adjacent to sewers
STD-WW-07	Trench backfill & bedding
STD-WW-08	Concrete bed, haunch & surround to wastewater pipes
STD-WW-09	Blockwork manhole (<450mm dia.)
STD-WW-10	Pre-cast concrete manhole
STD-WW-11	In-situ concrete manhole
STD-WW-12	Backdrop manholes
STD-WW-13	Private side inspection chamber
STD-WW-14	Thrust blocks for rising mains
STD-WW-15	Scour valve chamber (foul rising main <200mm dia.)
STD-WW-16	Sluice valve details for rising mains ductile iron (D.I.) pipe (<200mm dia.) (sheet 1 of 2)
STD-WW-17	Sluice valve details for rising mains polyethylene (P.E.) pipe (<200mm dia.) (sheet 2 of 2)
STD-WW-18	Air valve chamber (foul rising main <200mm dia.)
STD-WW-19	Duct chamber
STD-WW-20	Emergency overflow structure
STD-WW-21	Typical ditch/stream crossing for gravity main (sheet 1 of 2)
STD-WW-22	Typical ditch/stream crossing for rising main (sheet 2 of 2)
STD-WW-23	Typical bridge crossing for rising main (sheet 1 of 2)
STD-WW-24	Typical bridge crossing for rising main (sheet 2 of 2)
STD-WW-25	Security gate & fencing
STD-WW-26	Indicative pumping station layout
STD-WW-27	Flow meter chamber (foul rising main <200mm dia.)
STD-WW-28	Indicative submersible pumping station
STD-WW-28A	Indicative pre-cast concrete submersible pumping station
STD-WW-29	Rising main discharge manhole
STD-WW-30	Kiosk type 1 pumping station & wet kiosk (sheet 1 of 2)
STD-WW-31	Kiosk type 2 + 3 pumping station & wet kiosk (sheet 2 of 2)
STD-WW-32	Hardstanding area pumping station (permeable & impermeable)
STD-WW-33	Lamp bollard & lamp standard
STD-WW-34	Vent stack

LRD STAGE 3 SUBMISSION

NOT FOR CONSTRUCTION

- NOTES**
1. For setting out refer to Architect's drawings.
 2. This drawing to be read in conjunction with all other Architectural and Engineering drawings and all other relevant drawings and Specifications.
 3. **DO NOT SCALE THIS DRAWING.** Use figured dimensions only.
 4. No part of this document may be reproduced or transmitted in any form or stored in any retrieval system of any nature without the written permission of GKCE LTD as copyright holder except as agreed for use on the project for which the document was originally issued.

☐ PROGRESS

☒ PLANNING

☐ TENDER

☐ CONSTRUCTION

[illegible]

Rev	By	Date	Description
PL1	SOC	06.08.2026	LRD STAGE 3 SUBMISSION
Scales AS SHOWN			A1 Date AUGUST 2026 Drawn SOC Checked

JOB TITLE
LANDS AT ELMFIELD
NINTH LOCK ROAD
THORNMEADOW DEVELOPMENTS
DRG. TITLE
PROPOSED WATERMAIN
LAYOUT PLAN
SHEET 1



GK Consulting Engineers LTD
Unit 11 Millbank Business
Centre K78R261
ph 01 8749 322
email info@gkce.ie
www.gkce.ie

DRAWING NUMBER	GK25126_C105	F
		F