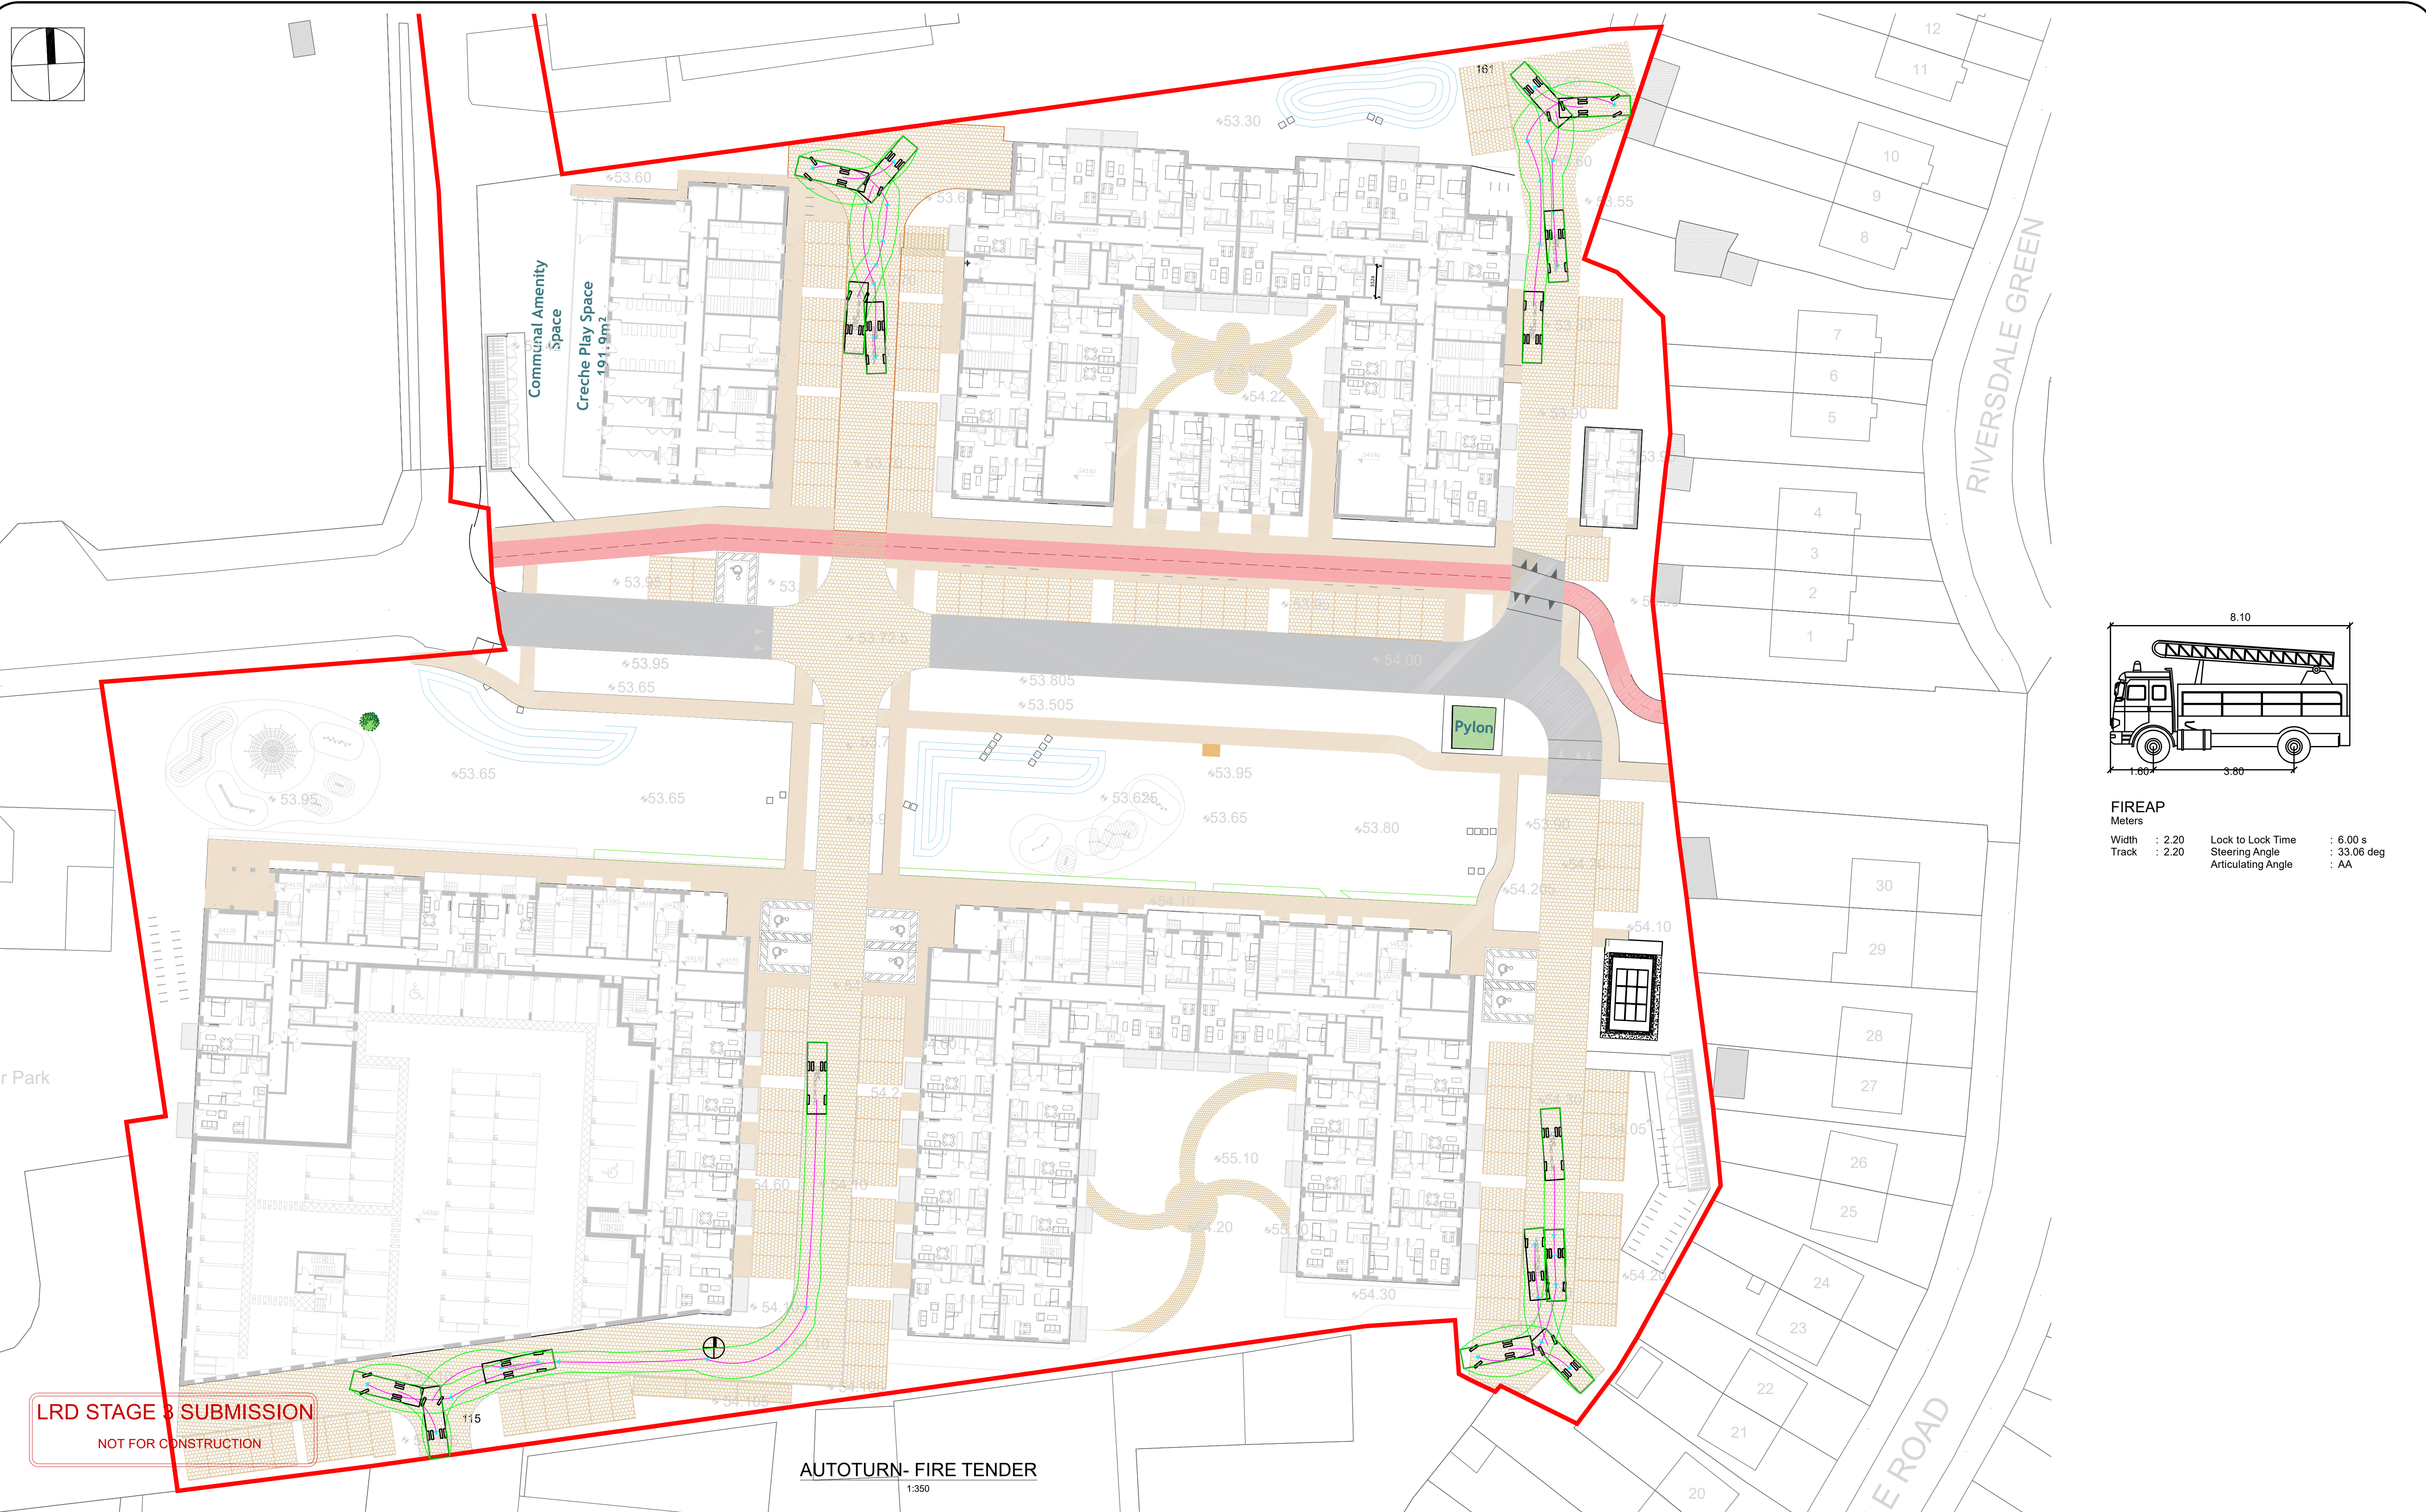


AUTOTURN- FIRE TENDER

☐ PROGRESS

☒ PLANNING

☐ TENDER

☐ CONSTRUCTION

[illegible]

Rev	By	Date	Description							
PL1	SOC	06.08.2026	STAGE 3 SUBMISSION							
Scales AS SHOWN			A1	Date		AUGUST 2026		Drawn	SOC	Checked



Consulting Engineers

GK Consulting Engineers LTD
Unit 11 Millbank Business
Centre K78R261
ph 01 8749 322
email info@gkce.ie
www.gkce.ie

DRAWING NUMBER	GK25126_C100-4	REV.
		PL1