


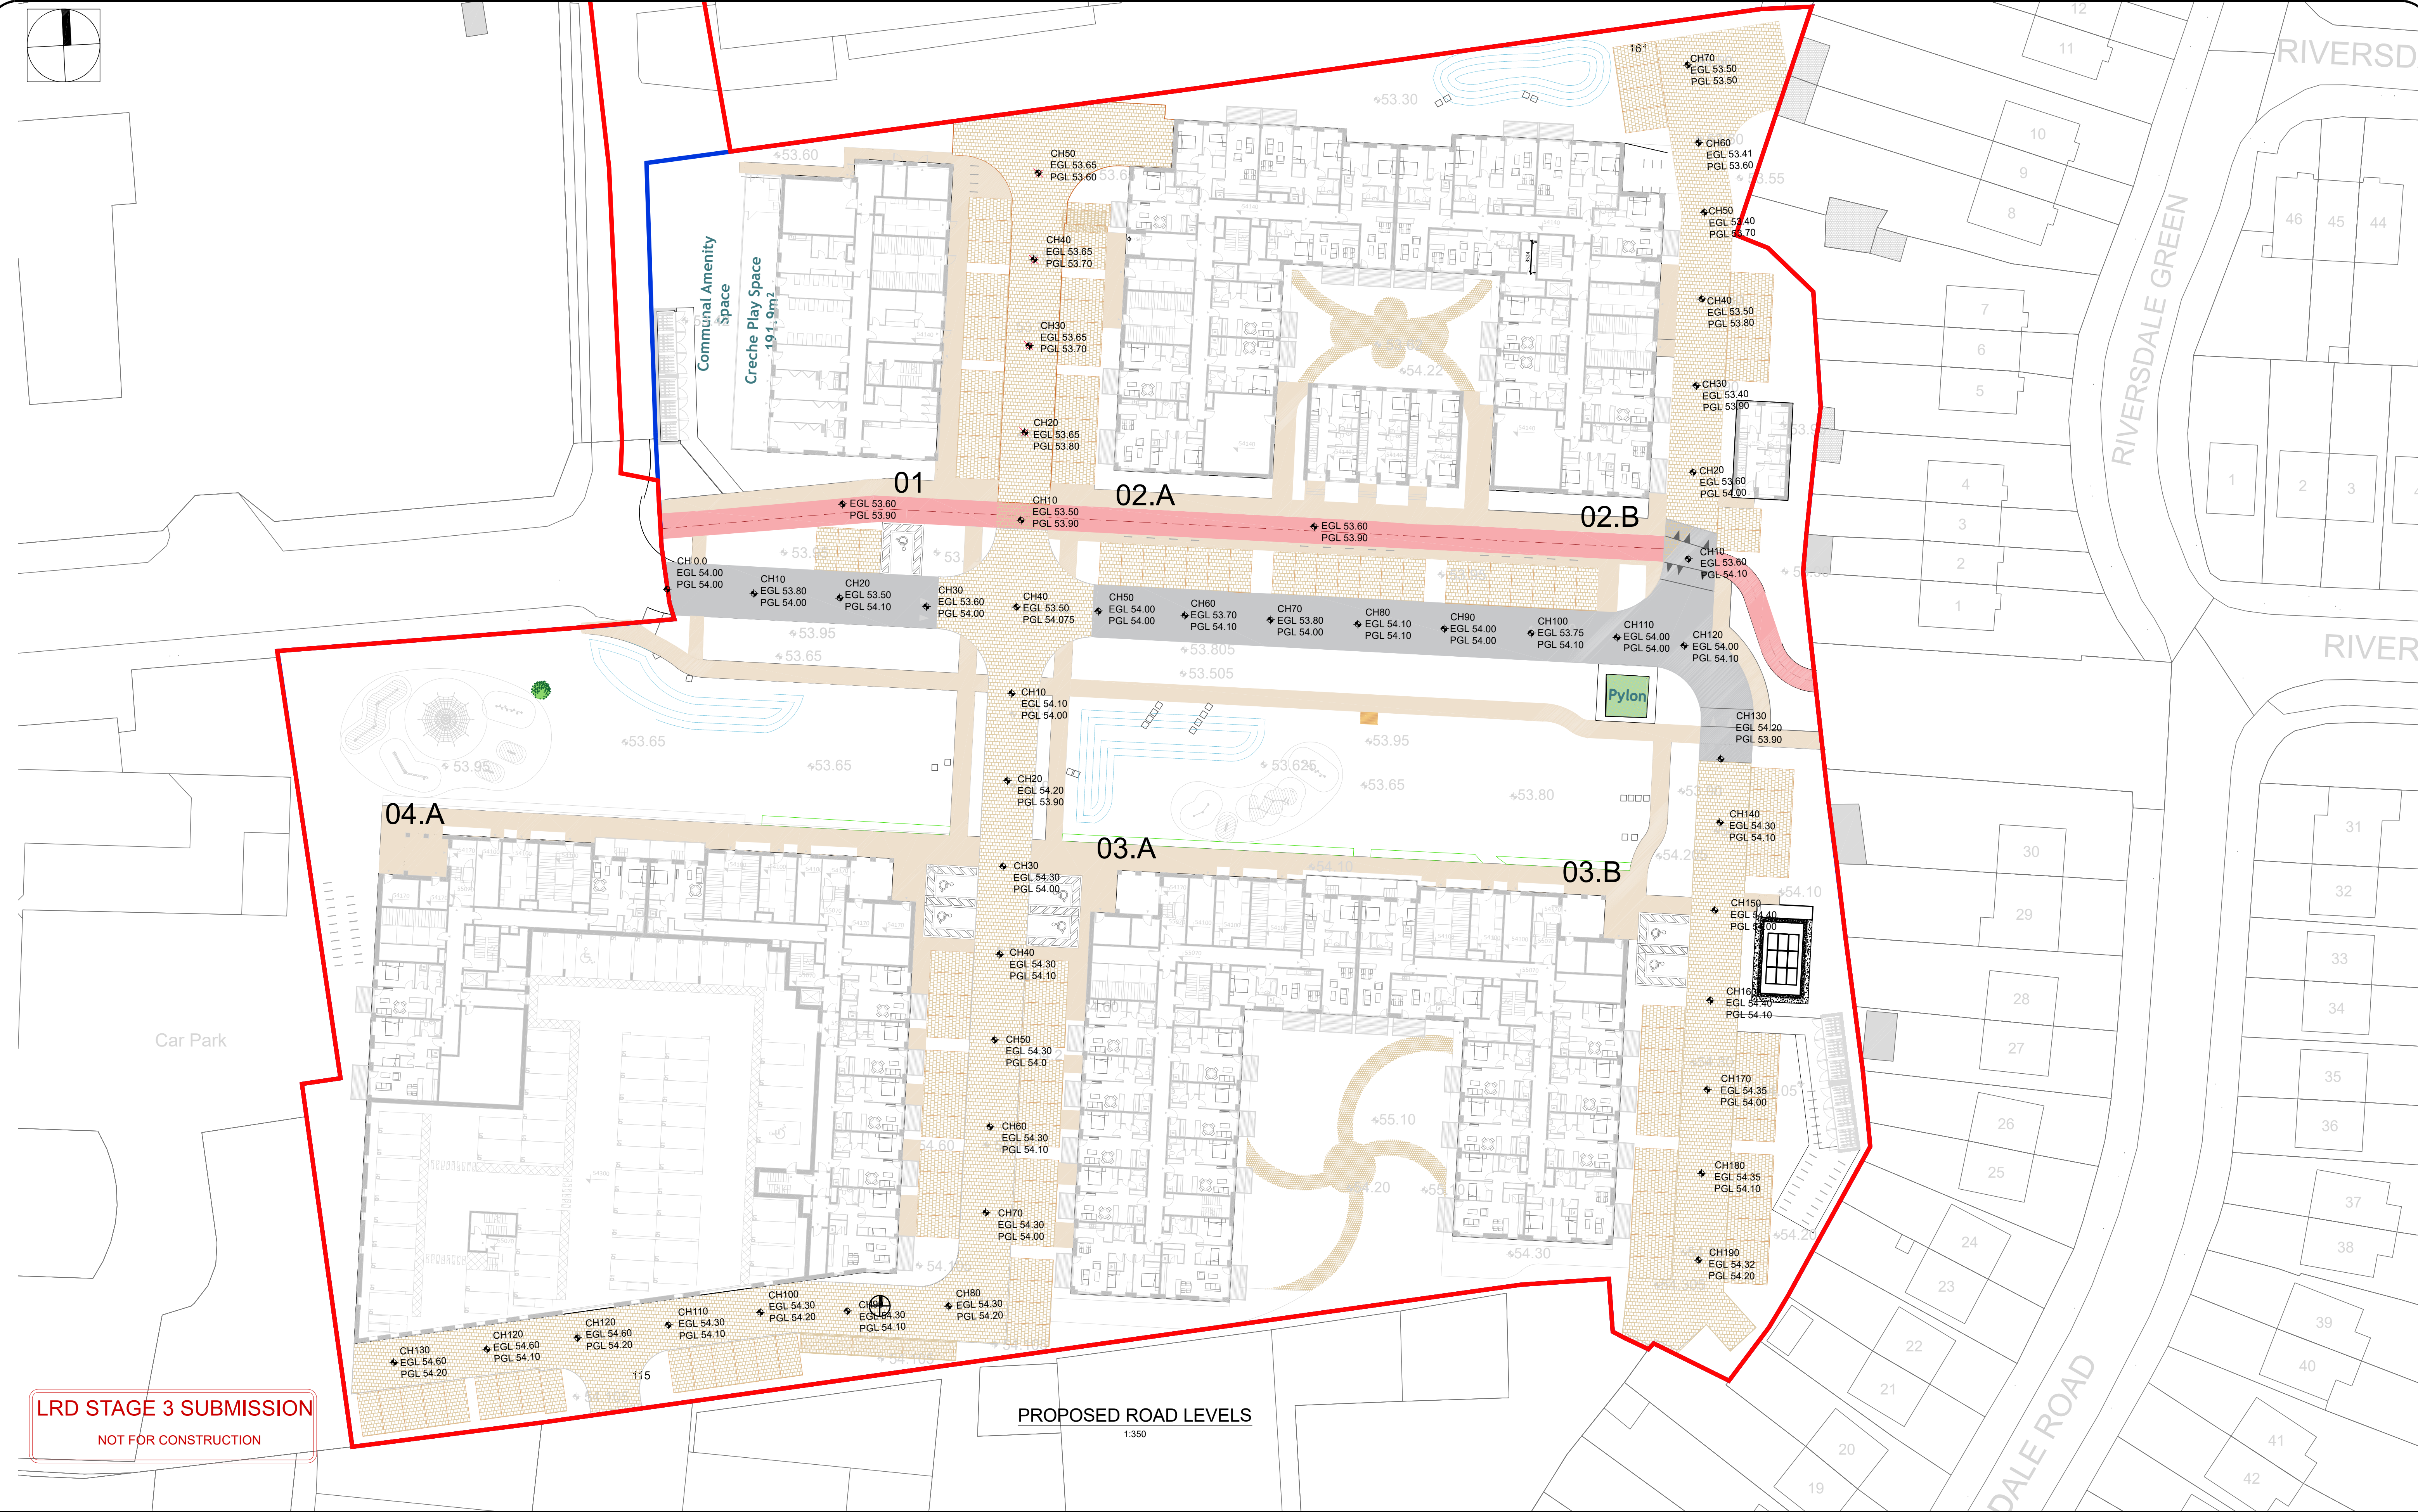

NOTES

- For setting out refer to Architect's drawings.
- This drawing to be read in conjunction with all other Architectural and Engineering drawings and all other relevant drawings and Specifications.
- DO NOT SCALE THIS DRAWING. Use figured dimensions only.
- No part of this document may be reproduced or transmitted in any form or stored in any retrieval system of any nature without the written permission of GKCE LTD as copyright holder except as agreed for use on the project for which the document was originally issued.

☐ PROGRESS

☒ PLANNING

☐ TENDER

☐ CONSTRUCTION

Issued To	Date	No. Of Copies
Architect		
Quantity Surveyor		
Main Contractor		
M. & E. Engineers		
Client		
Clerk of Works		

Rev	By	Date	Description
PL1	SOC	06.05.2026	STAGE 3 SUBMISSION

Scales
AS SHOWN

A1

Date
AUGUST 2026

Drawn
SOC

Checked

JOB TITLE
LANDS AT ELMFIELD
NINTH LOCK ROAD
THORNMEADOW DEVELOPMENTS

DRG. TITLE
PROPOSED ROAD LEVELS
LAYOUT



Consulting Engineers

GK Consulting Engineers LTD
Unit 11 Millbank Business
Centre K78R261
ph 01 8749 322
email info@gkce.ie
www.gkce.ie

DRAWING
NUMBER

GK25126_C100-1

REV.
PL1