
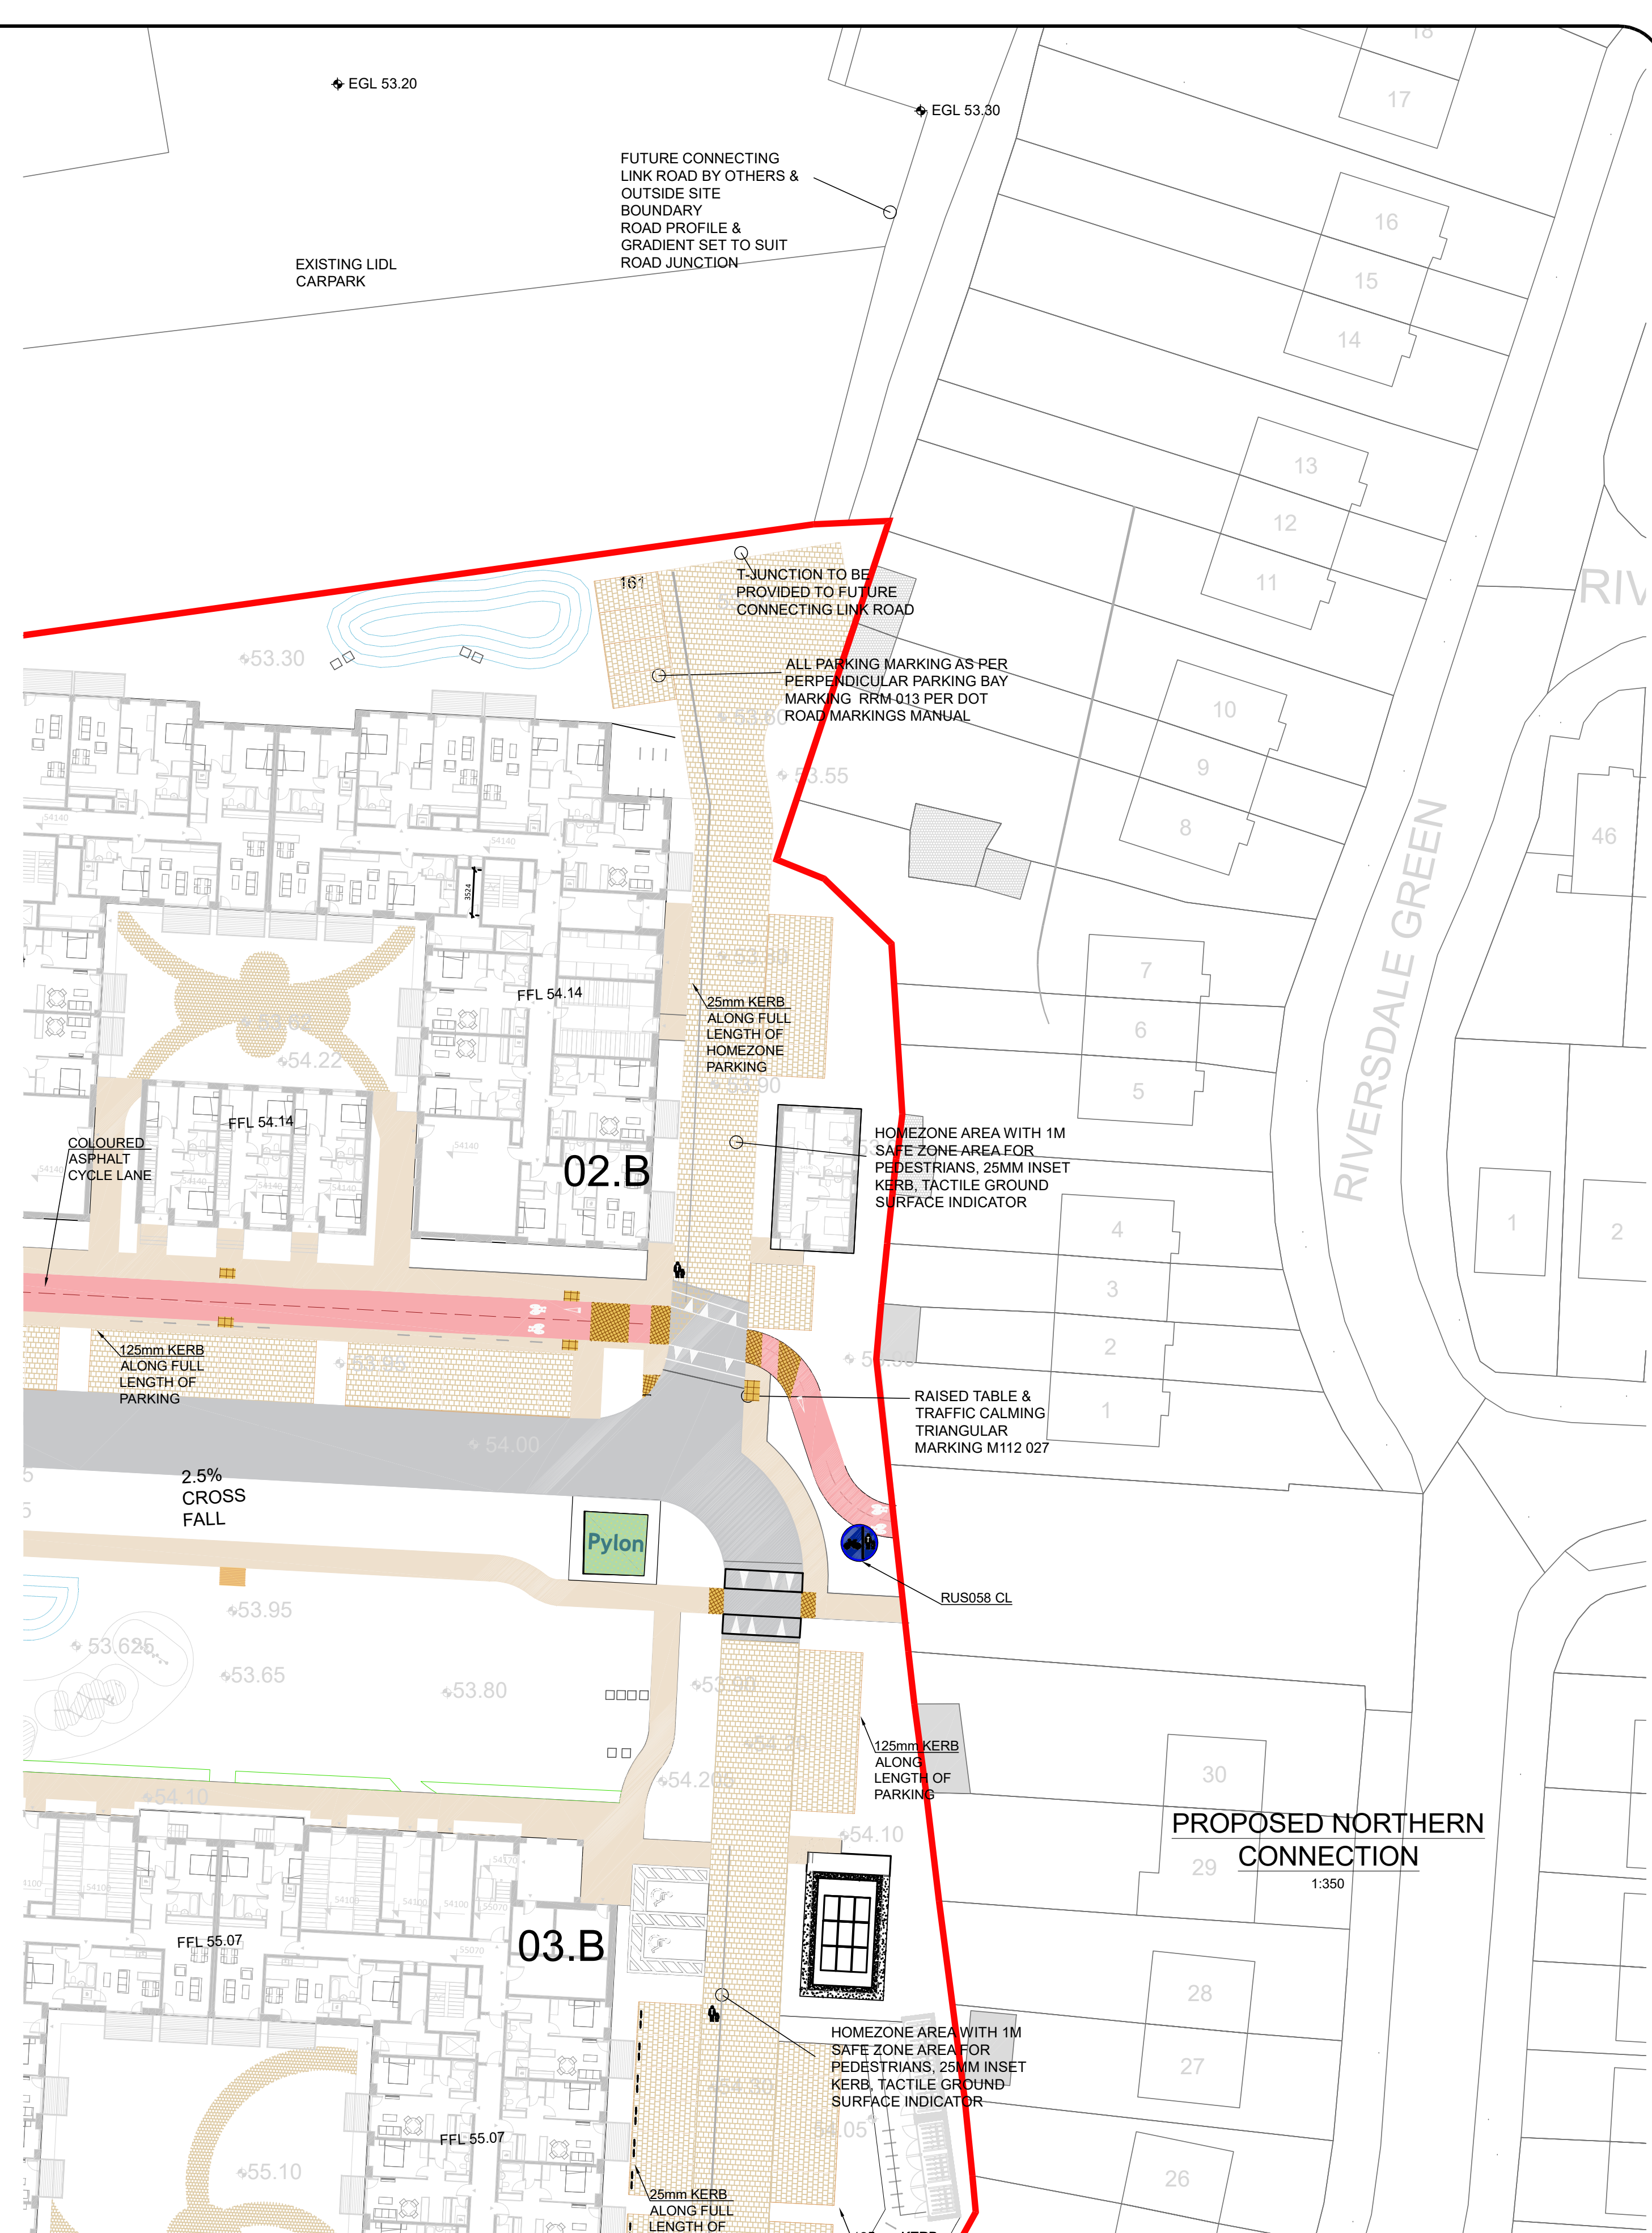


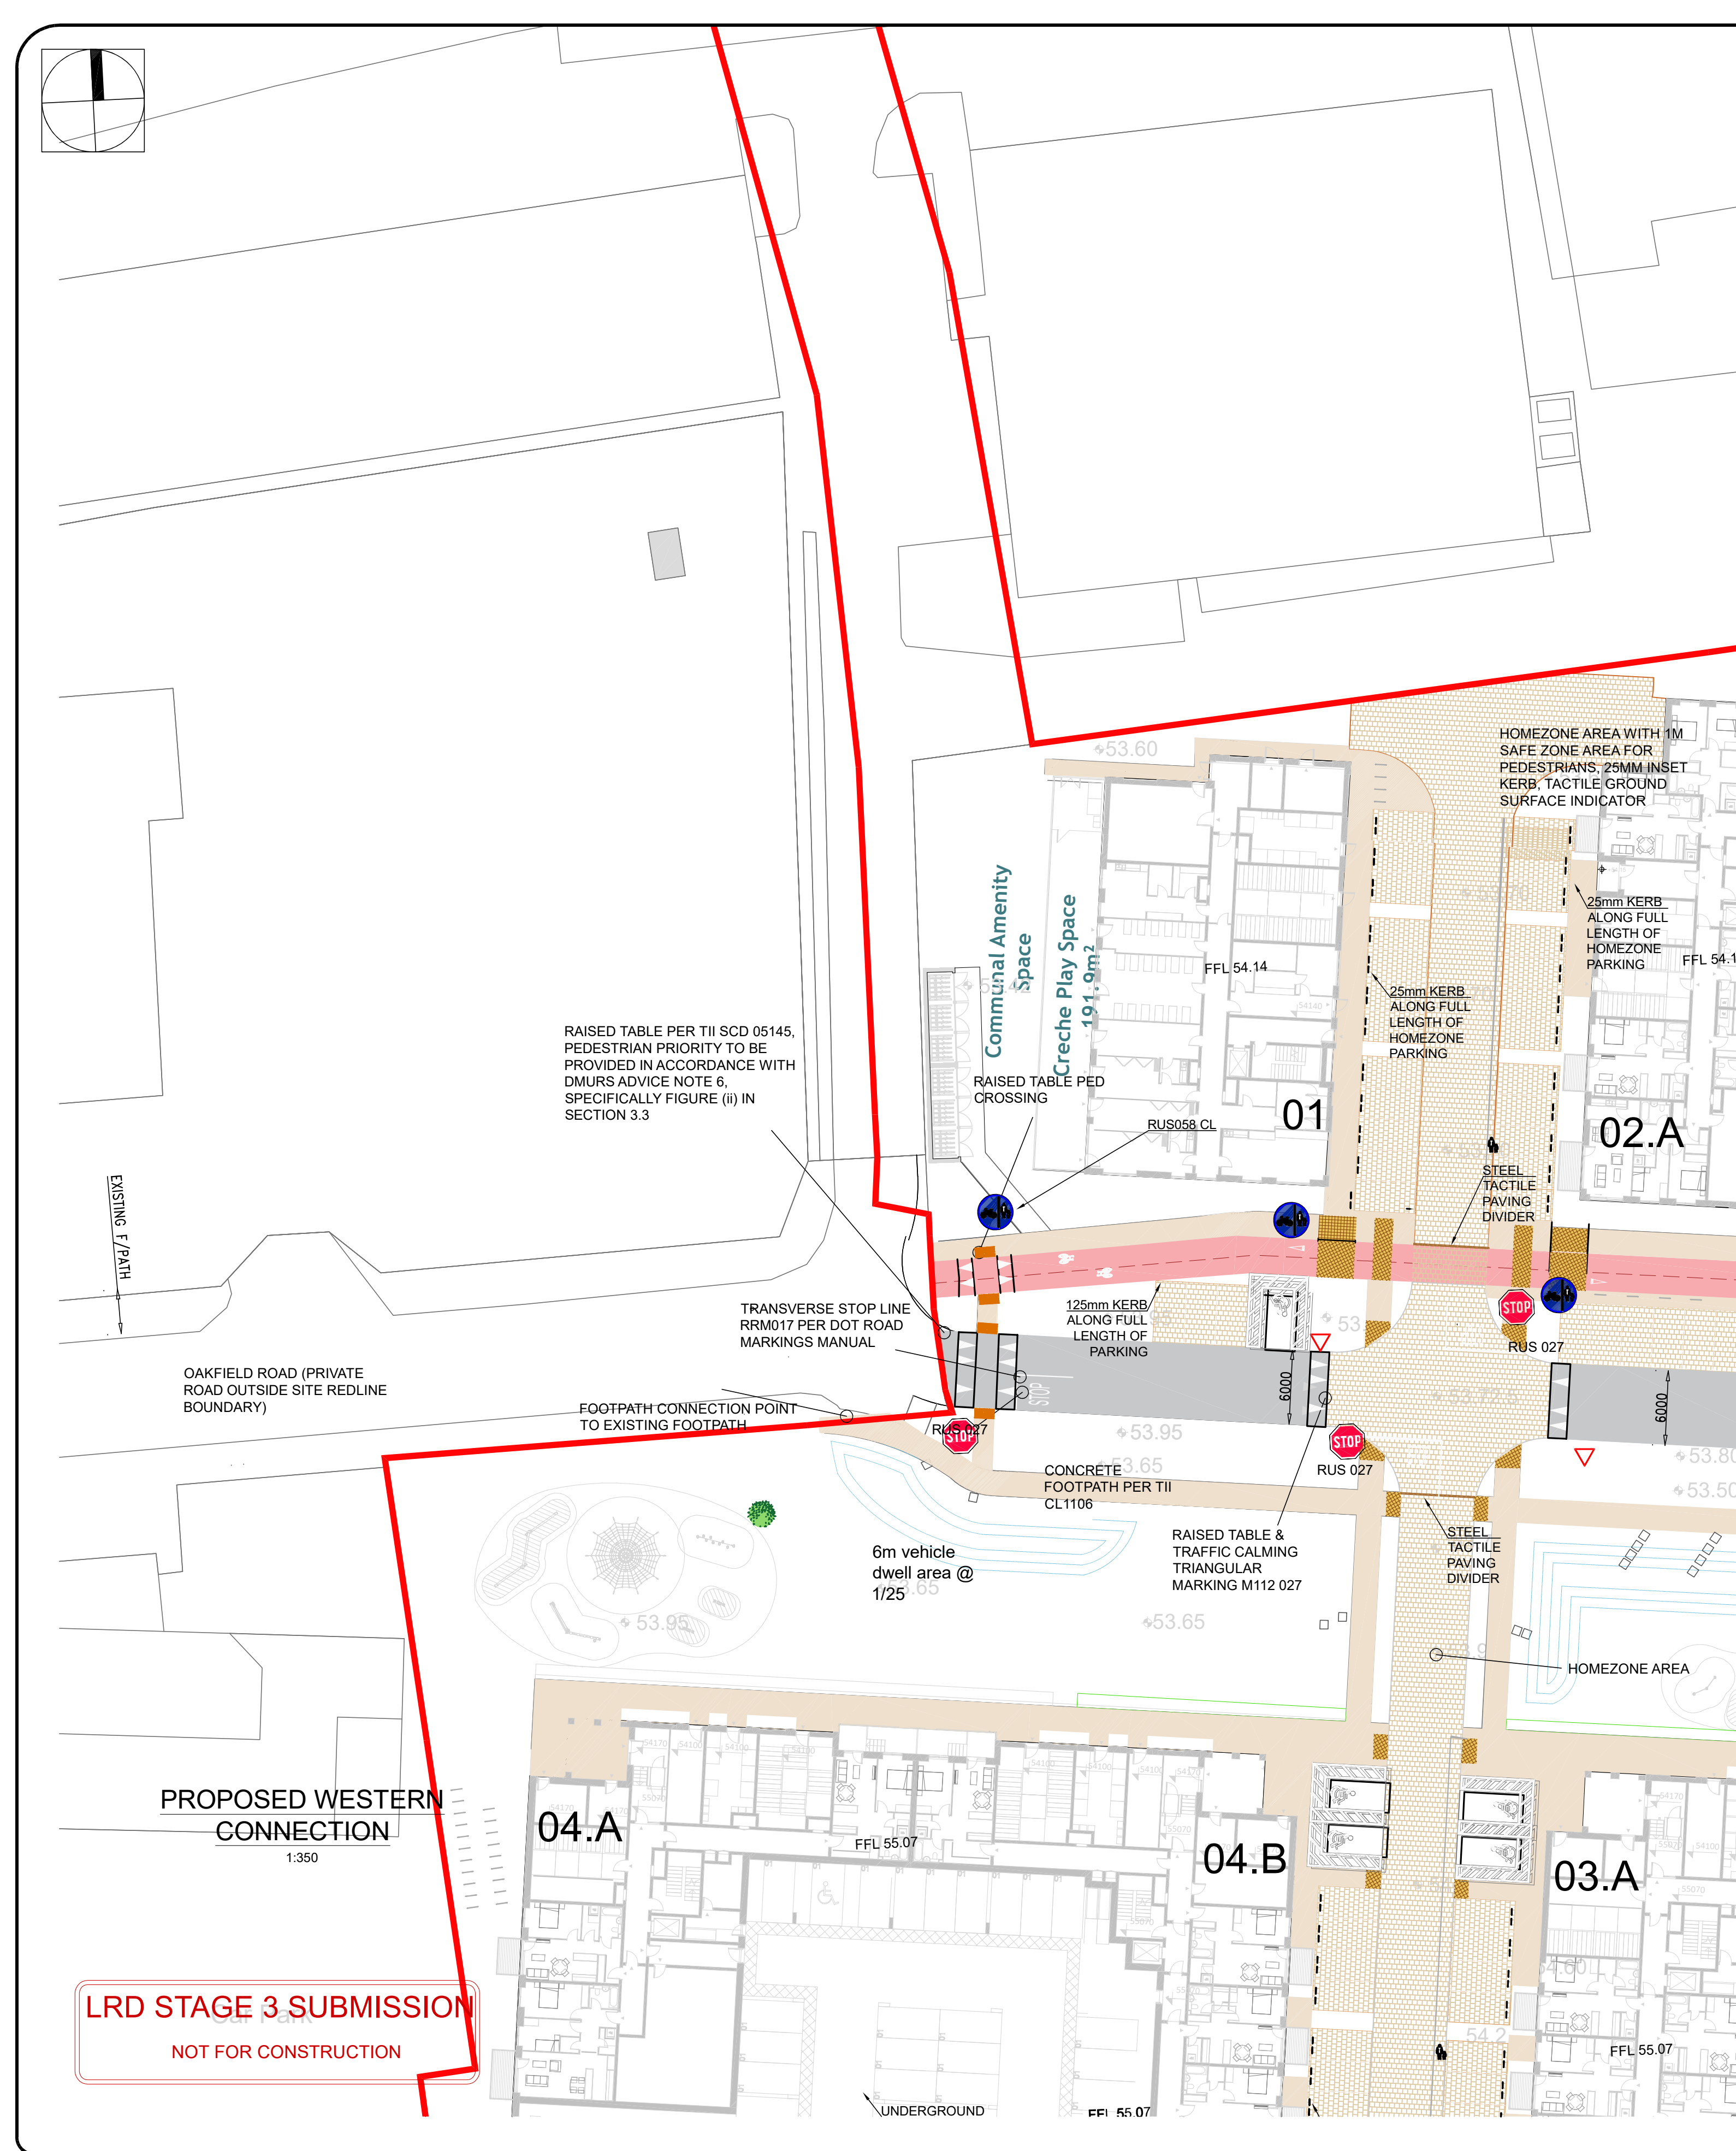

1. For setting out refer to Architect's drawings.
2. This drawing to be read in conjunction with all other Architectural and Engineering drawings and all other relevant drawings and Specifications.
3. **DO NOT SCALE THIS DRAWING.** Use figured dimensions only.
4. No part of this document may be reproduced or transmitted in any form or stored in any retrieval system of any nature without the written permission of GKCE LTD as copyright holder except as agreed for use on the project for which the document was originally issued.

- ☐ PROGRESS
- ☒ PLANNING
- ☐ TENDER
- ☐ CONSTRUCTION

[illegible]

Rev	By	Date	Description
PL1	SOC	06.08.2026	STAGE 3 SUBMISSION
Scales		Date	Drawn
			Checked

JOB TITLE
LANDS AT ELMFIELD
NINTH LOCK ROAD
THORNMEADOW DEVELOPMENTS
DRG. TITLE
PROPOSED EXTERNAL ROAD
CONNECTIONS



Consulting Engineers

GK Consulting Engineers LTD

Unit 11 Millbank Business
Centre K78R261
ph 01 8749 322
email info@gkce.ie
www.gkce.ie

DRAWING

NUMBER

GK25126_C100-2

REV

NO